


FLORIDA

ROWE

ROWE

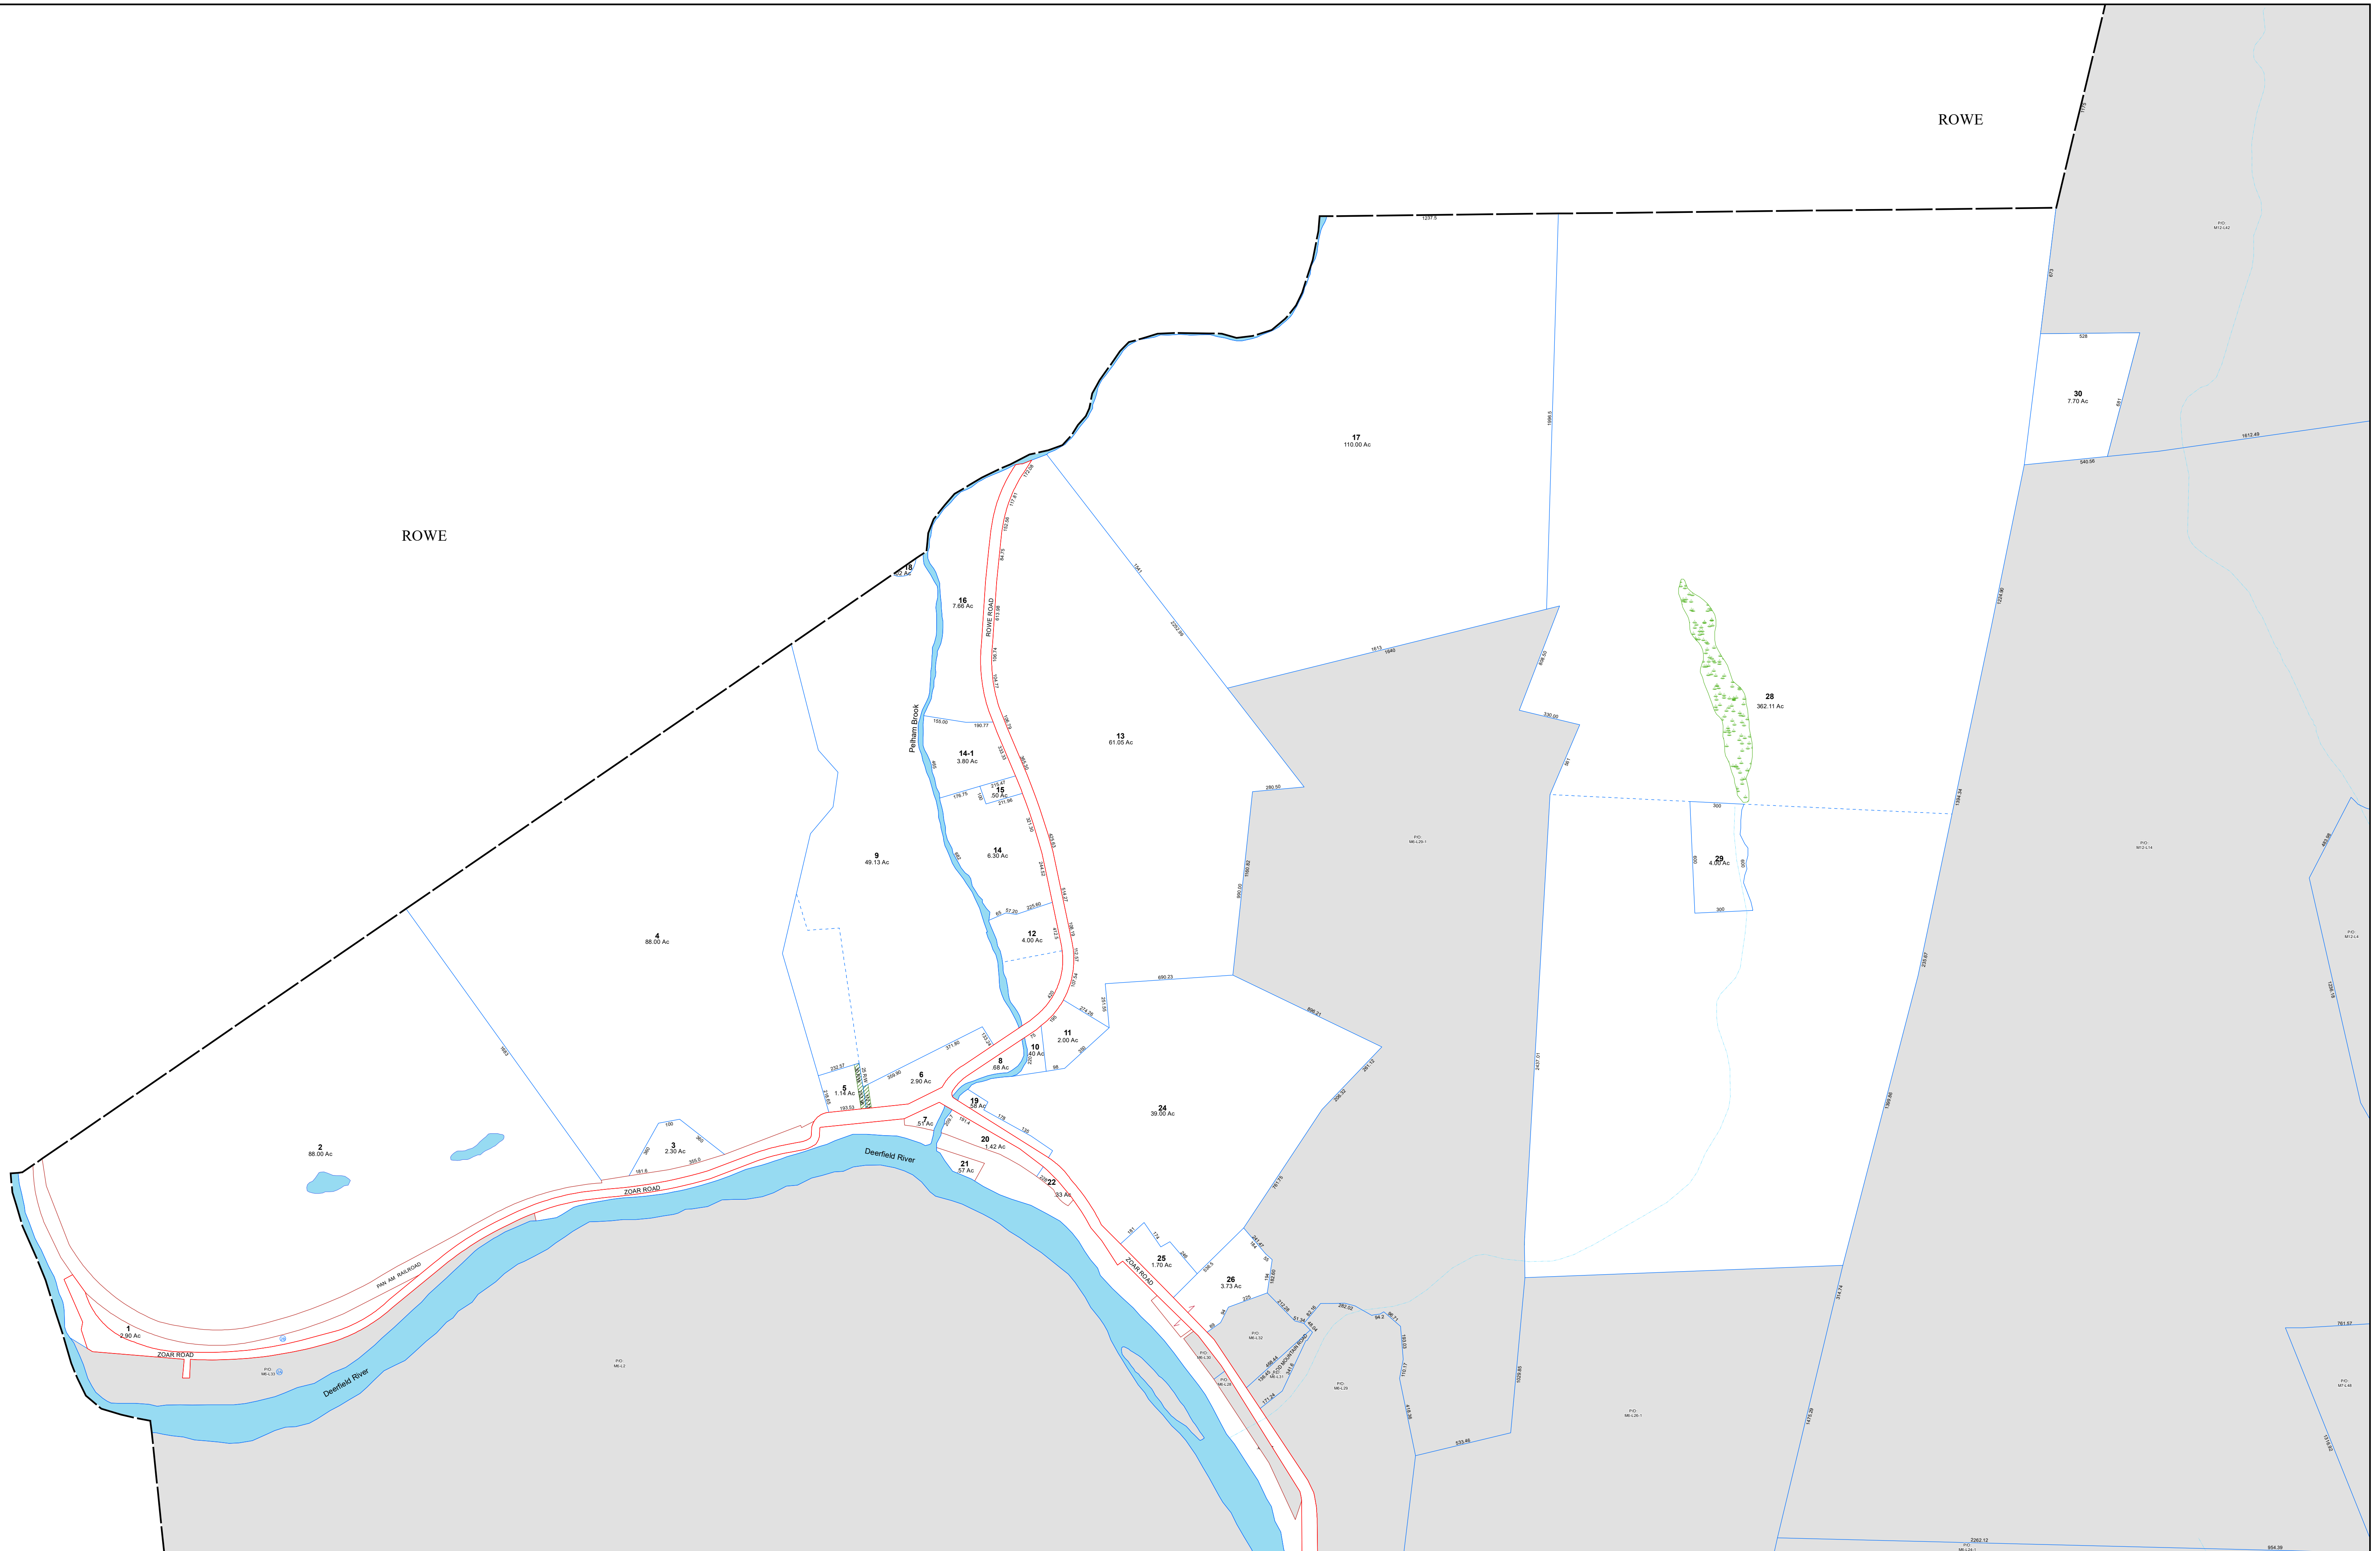

FOR ASSESSMENT PURPOSES ONLY  
NOT TO BE USED FOR DESCRIPTION OR CONVEYANCE

REVISED & REPRINTED BY

CAI Technologies  
Precision Mapping, Geospatial Solutions.  
11 PLEASANT STREET, LITTLETON, NH 03561  
800.322.4540 • WWW.CAI-TECH.COM

**LEGEND**

	PROPERTY LINE
	PRIVATE RIGHT OF WAY
	PUBLIC RIGHT OF WAY
	MUNICIPAL LINE
	HISTORIC PARCEL LINE

	WATER
	WETLAND
<b>38</b>	PARCEL NUMBER
<b>1.23 A</b>	ACREAGE
<b>100.34</b>	DIMENSION

	SUBDIVISION LOT NUMBER
	MISCELLANEOUS EASEMENT
	STREAM
	UTILITY EASEMENT

	AGRICULTURAL RESTRICTION
	AGRICULTURAL EXCLUSION
	CONSERVATION EXCLUSION
	CONSERVATION RESTRICTION

N

1 inch = 400 feet

REVISED TO: JANUARY 1, 2022

TOWN OF  
**CHARLEMONT**  
MASSACHUSETTS

SHEET INDEX

**11**

Plot Date: 3/22/2022