


FLORIDA

ROWE

ROWE

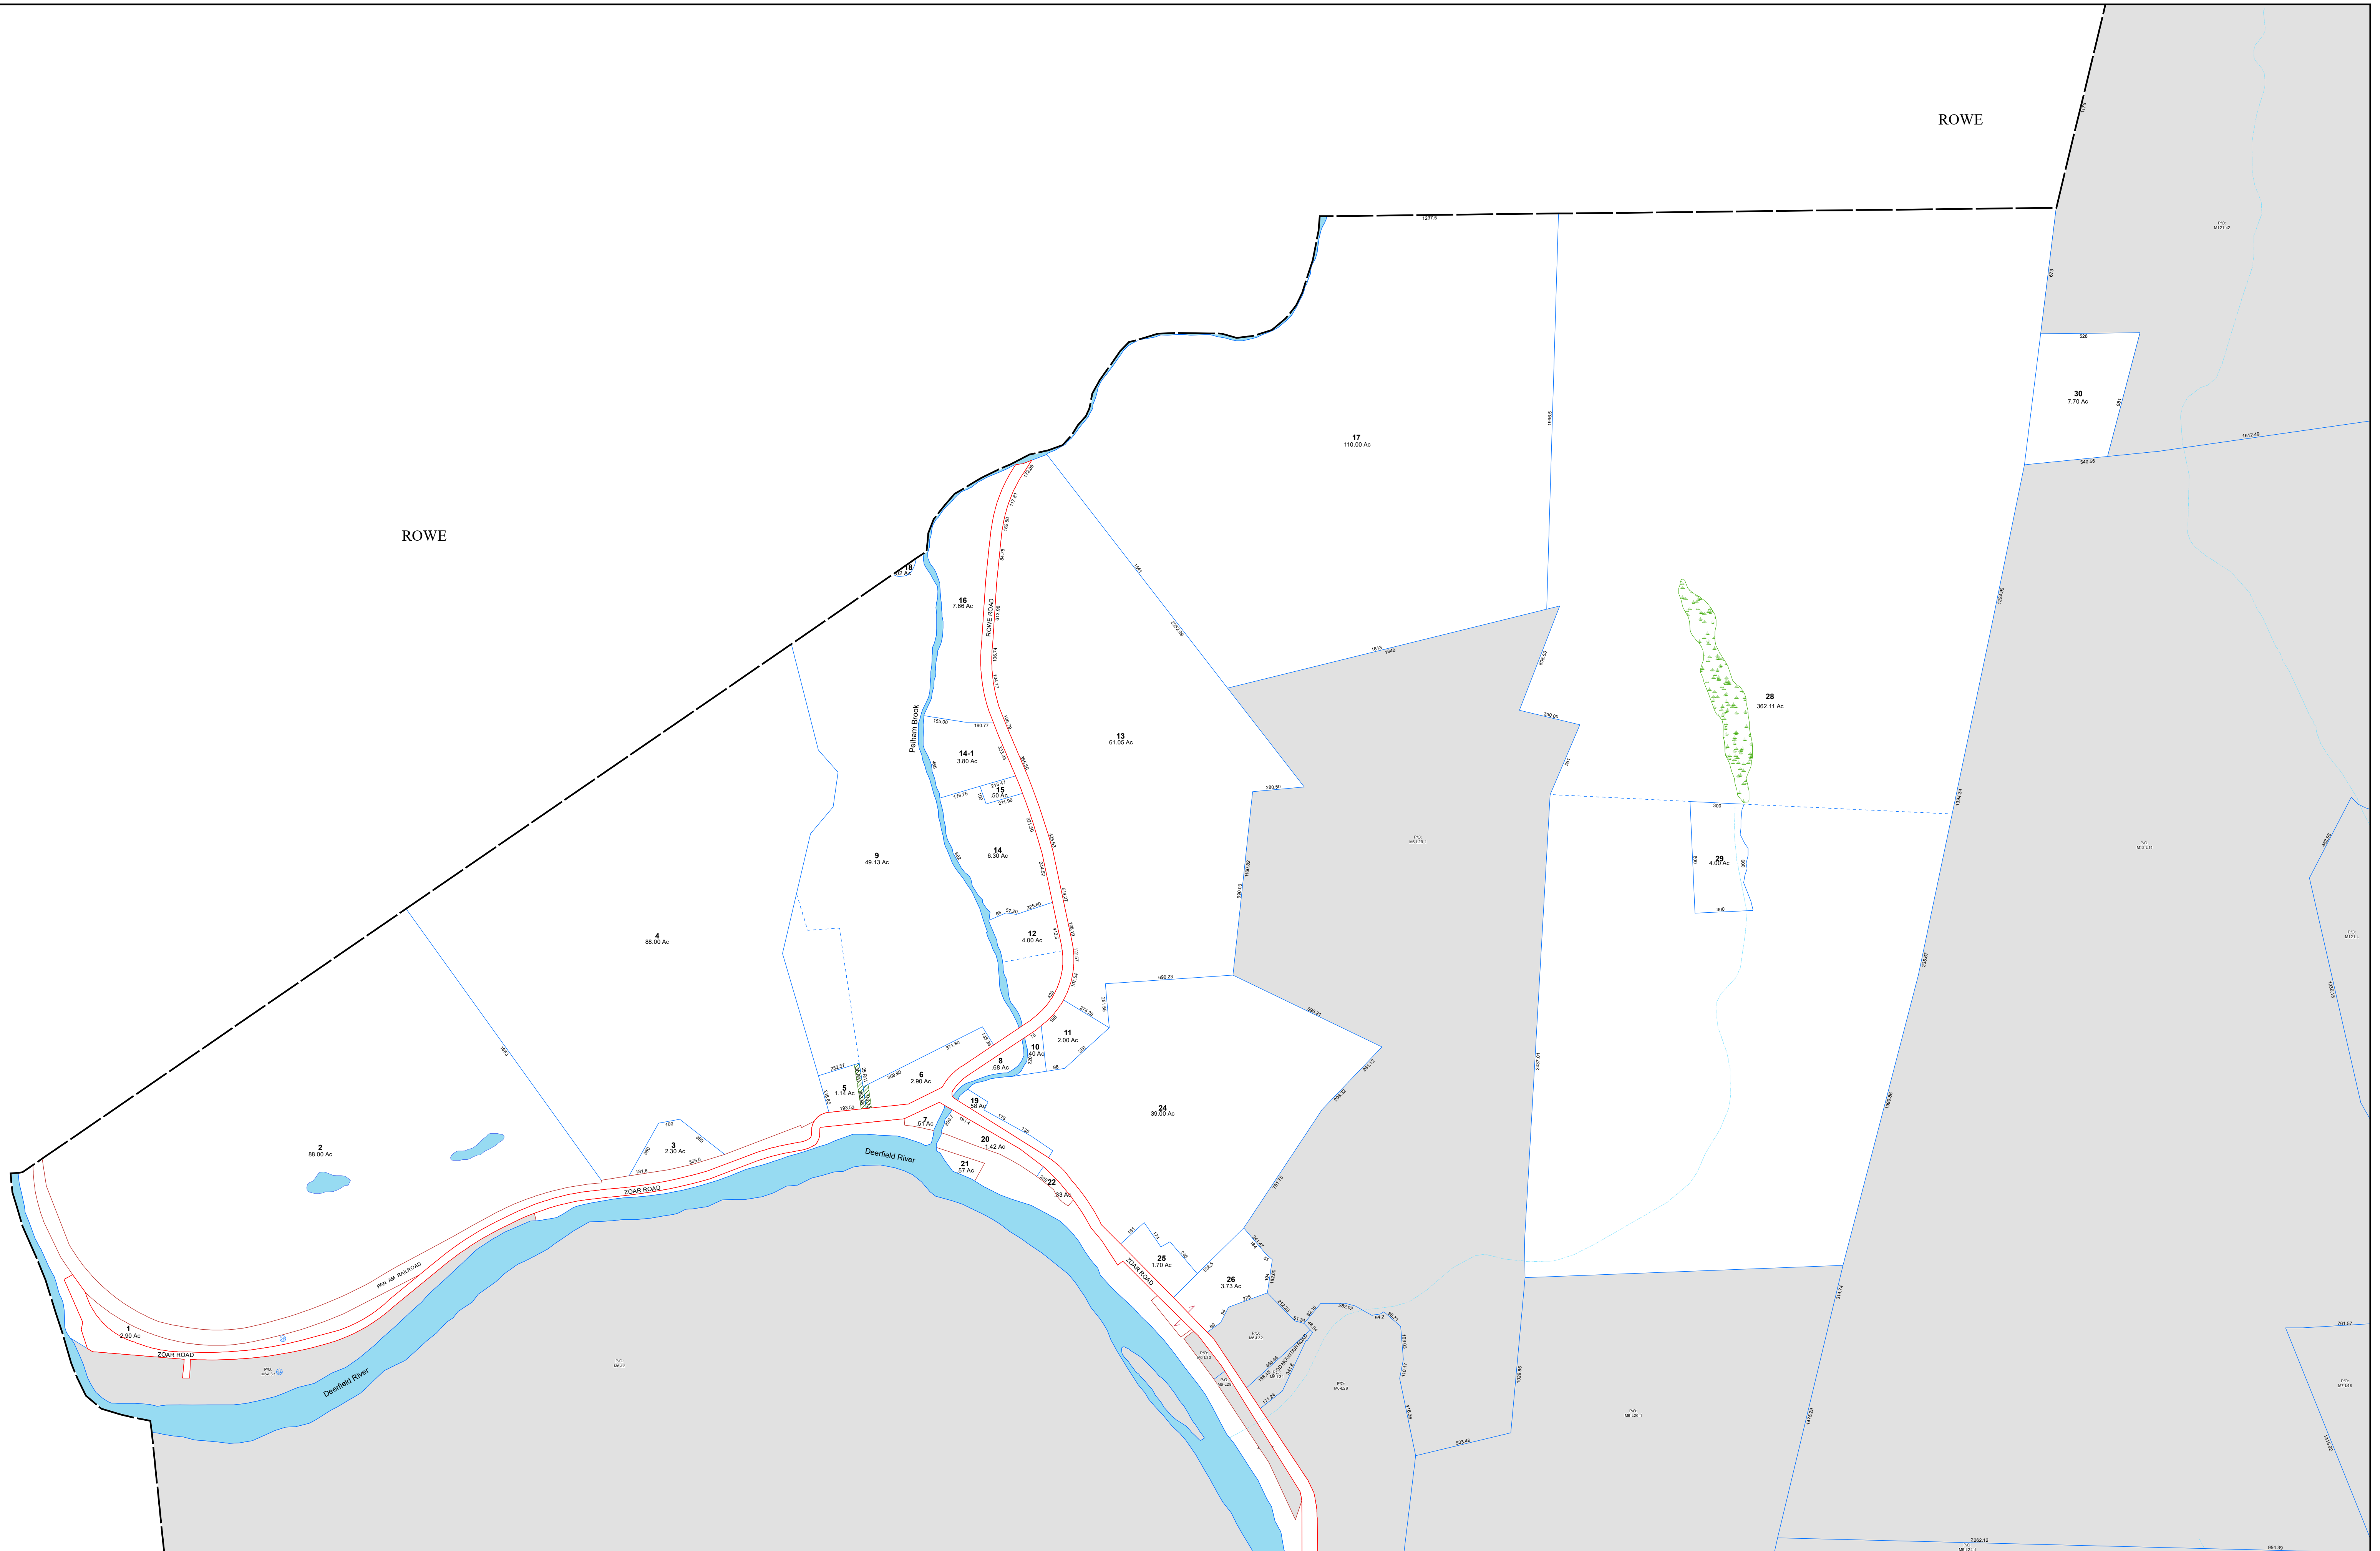

THESE MAPS ARE MAINTAINED FOR MUNICIPAL AND TAX ASSESSMENT PURPOSES ONLY. THEY ARE NOT INTENDED FOR LEGAL DESCRIPTION OR CONVEYANCE.

REVISED & REPRINTED BY

11 PLEASANT STREET, LITTLETON, NH 03561
800.322.4540 • WWW.CAI-TECH.COM

	PROPERTY LINE
	PRIVATE RIGHT OF WAY
	PUBLIC RIGHT OF WAY
	MUNICIPAL LINE
	HISTORIC PARCEL LINE

	WATER
	WETLAND
38	PARCEL NUMBER
1.23 A	ACREAGE
100.34	DIMENSION

LEGEND

	31-A SUBDIVISION LOT NUMBER
	MISCELLANEOUS EASEMENT
	STREAM
	UTILITY EASEMENT

	AGRICULTURAL RESTRICTION
	AGRICULTURAL EXCLUSION
	CONSERVATION EXCLUSION
	CONSERVATION RESTRICTION

N

1 inch = 400 feet

REVISED TO: JANUARY 1, 2023

TOWN OF CHARLEMONT
MASSACHUSETTS

SHEET INDEX

11

Plot Date: 6/5/2023