


TOWNSHIP FROM SURVEY
 Surveyed by Albert R. Williams
 Surveyed by Ernest C. Mangione
 DATE: Nov 28, 2006; FILE NO. 06-030

TOWNSHIP FROM SURVEY
 Surveyed by Stonybrook Land, LLC
 Surveyed by Kelly, Grogan, Francis & Associates, Inc.
 DATE: February 2008; FILE NAME: 12715SurveyRestriction

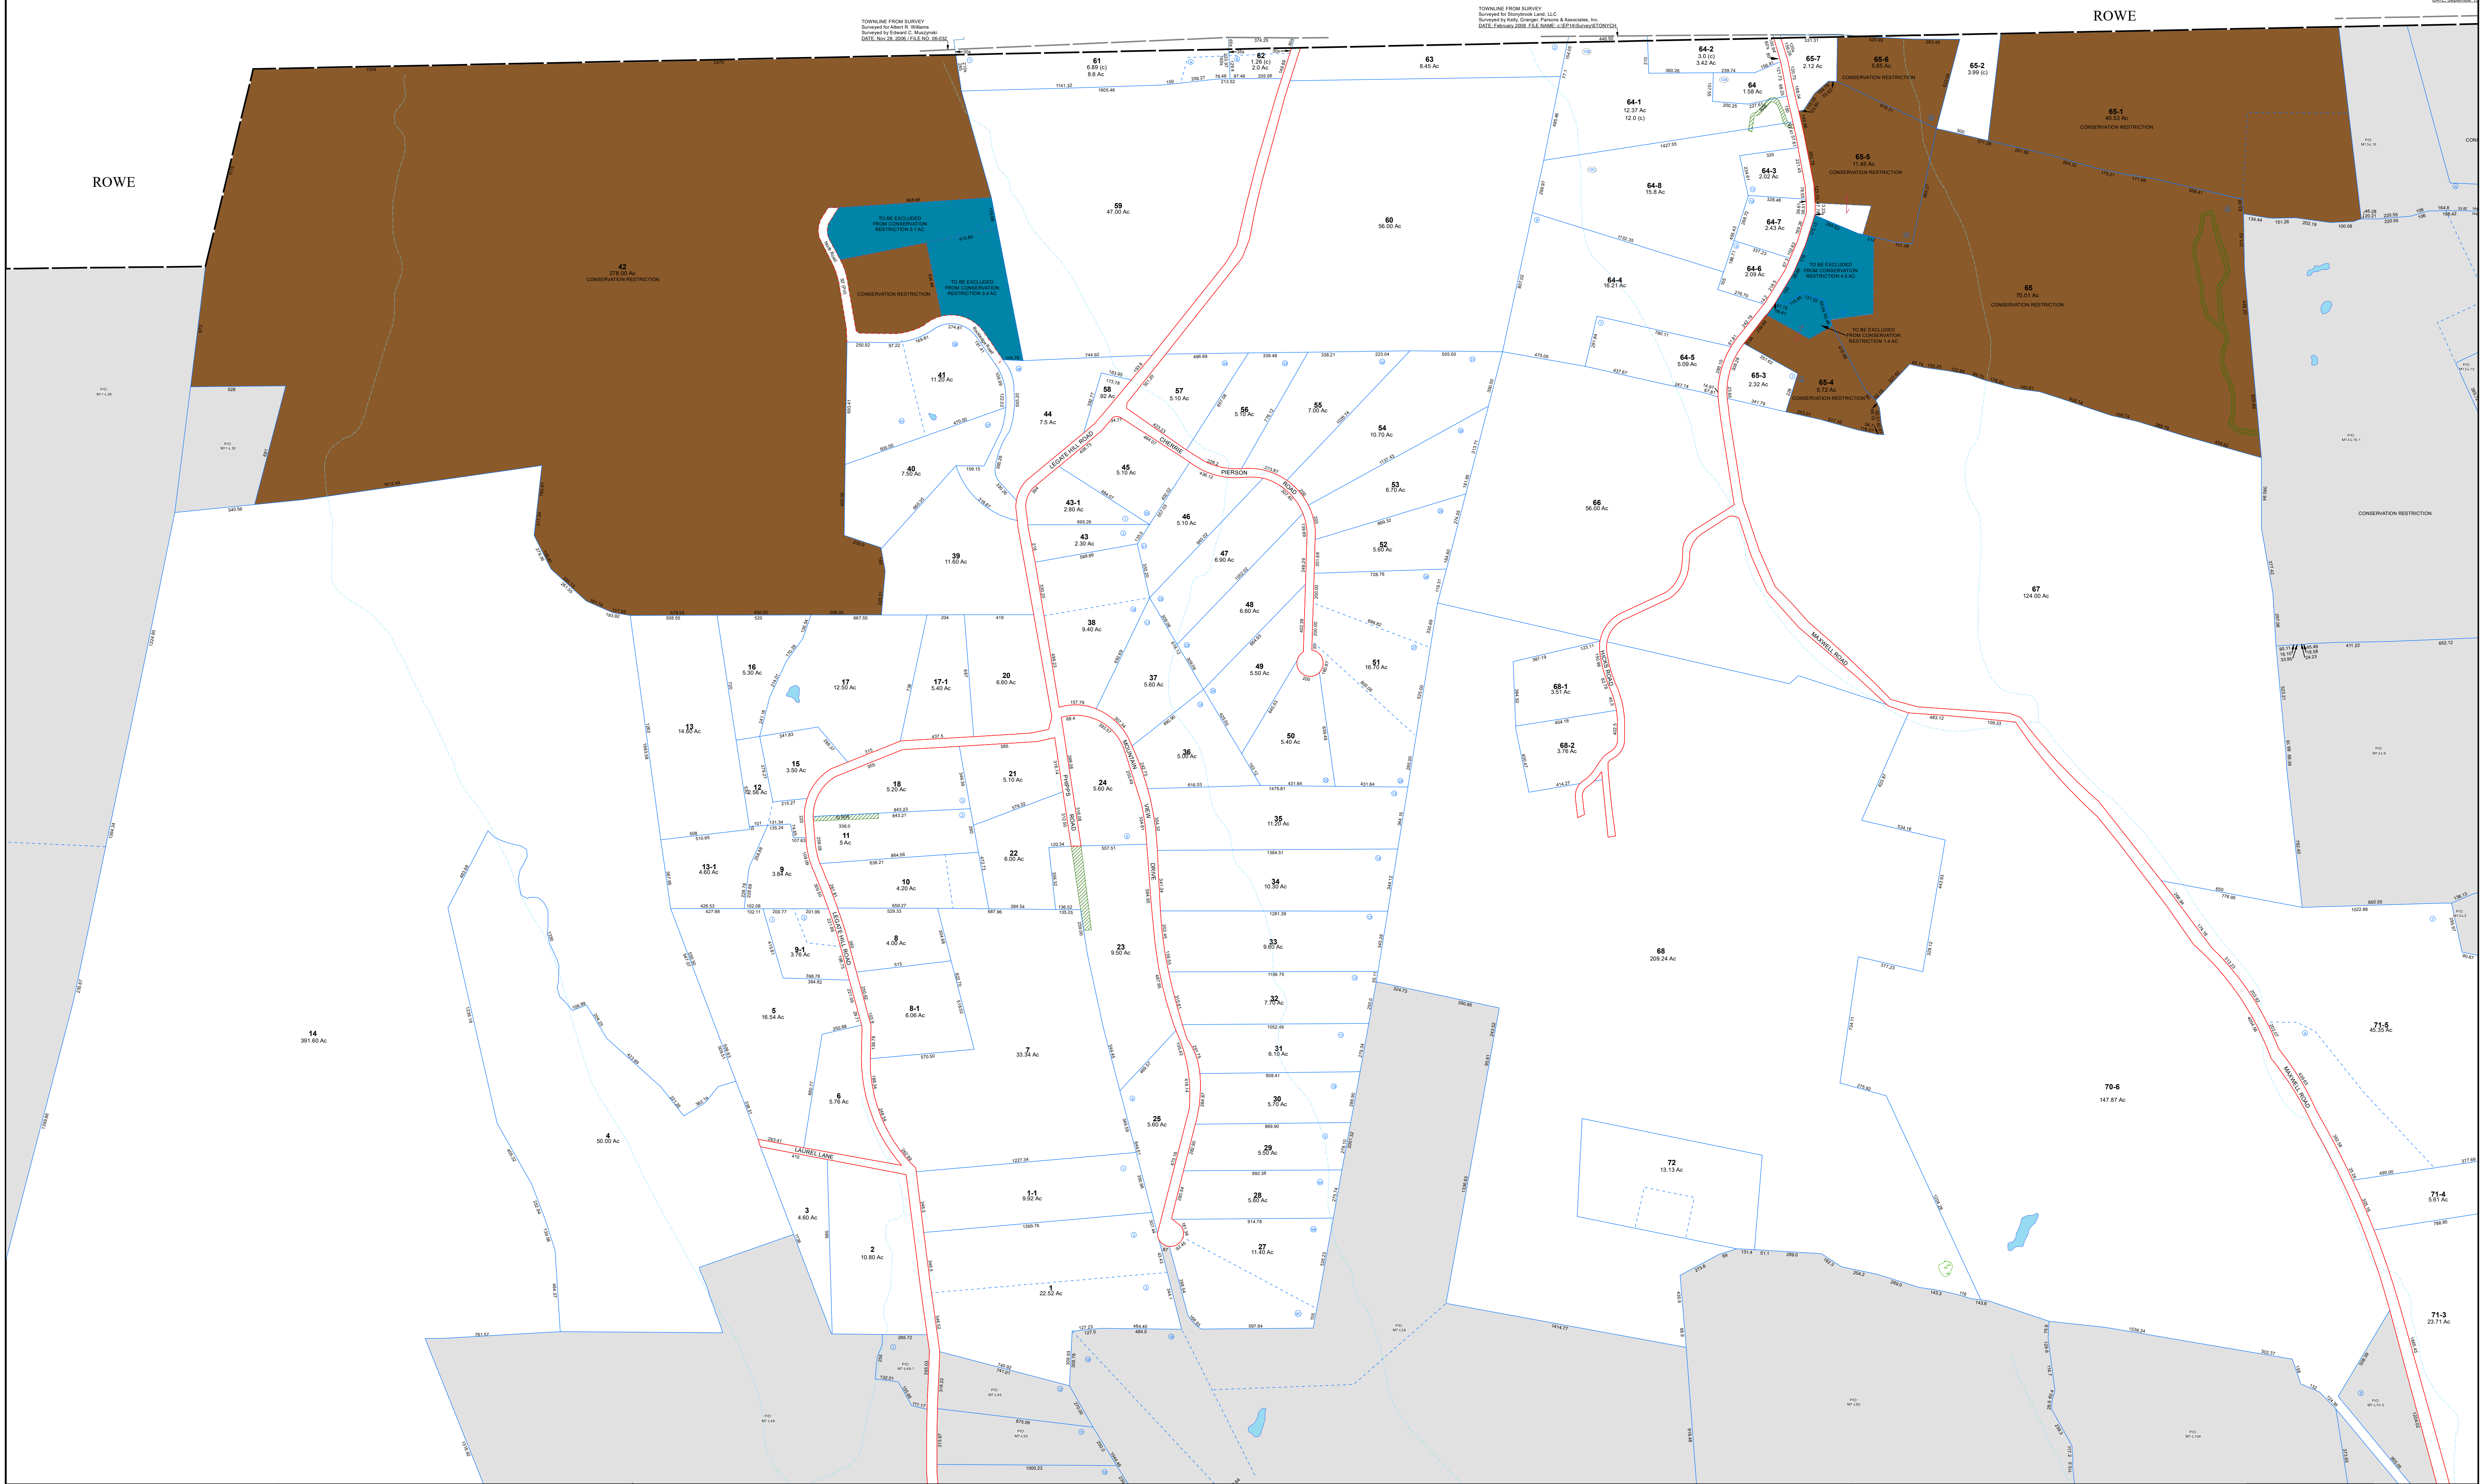

THESE MAPS ARE MAINTAINED FOR MUNICIPAL AND TAX ASSESSMENT PURPOSES ONLY. THEY ARE NOT INTENDED FOR LEGAL DESCRIPTION OR CONVEYANCE.

REVISED & REPRINTED BY



CAI Technologies
 Precision Mapping, Geospatial Solutions.
 11 PLEASANT STREET, LITTLETON, NH 03561
 800.322.4540 • WWW.CAI-TECH.COM

LEGEND

	PROPERTY LINE
	PRIVATE RIGHT OF WAY
	PUBLIC RIGHT OF WAY
	MUNICIPAL LINE
	HISTORIC PARCEL LINE


	WATER
	WETLAND
	PARCEL NUMBER
	ACREAGE
	DIMENSION

	SUBDIVISION LOT NUMBER
	MISCELLANEOUS
	EASEMENT
	STREAM
	UTILITY EASEMENT

	AGRICULTURAL RESTRICTION
	AGRICULTURAL EXCLUSION
	CONSERVATION EXCLUSION
	CONSERVATION RESTRICTION

N


1 inch = 400 feet



REVISED TO: JANUARY 1, 2023

TOWN OF
CHARLEMONT
 MASSACHUSETTS

SHEET INDEX

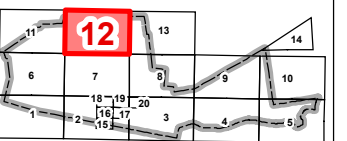

12

Plot Date: 6/5/2023