


HEATH

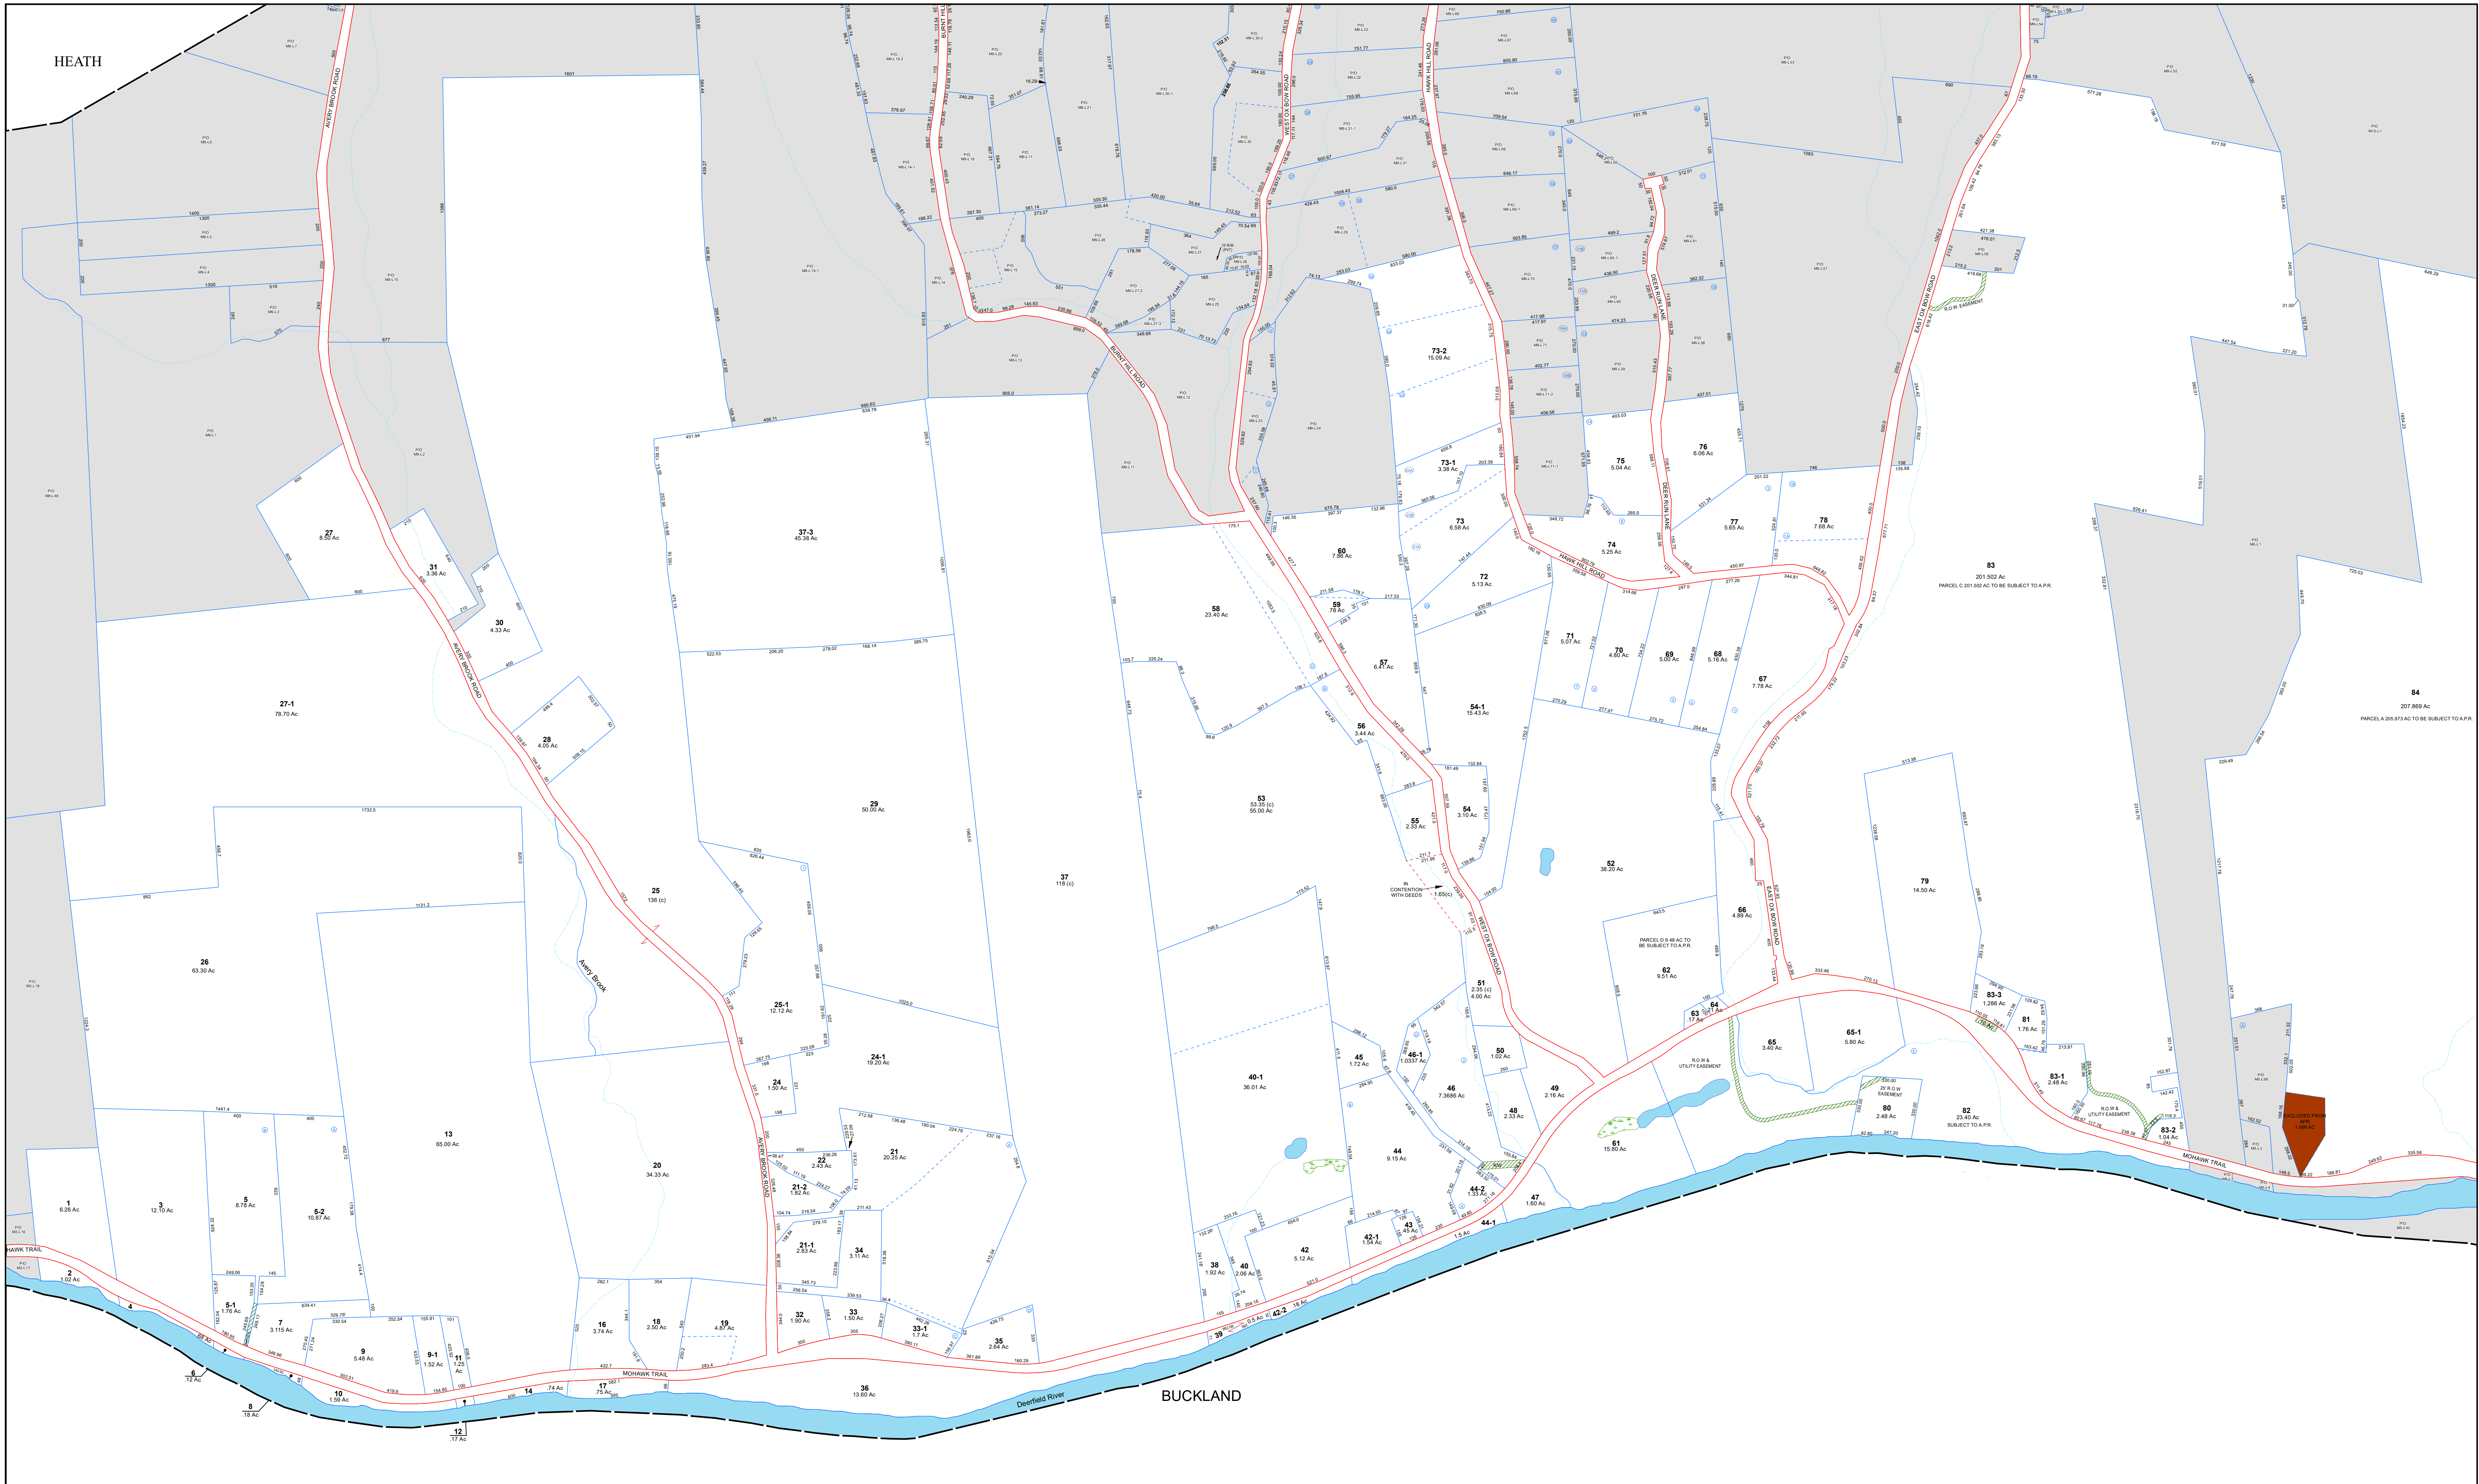

FOR ASSESSMENT PURPOSES ONLY
NOT TO BE USED FOR DESCRIPTION OR CONVEYANCE

REVISED & REPRINTED BY

CAI Technologies
Precision Mapping. Geospatial Solutions.
11 PLEASANT STREET, LITTLETON, NH 03561
800.322.4540 • WWW.CAI-TECH.COM

	PROPERTY LINE
	PRIVATE RIGHT OF WAY
	PUBLIC RIGHT OF WAY
	MUNICIPAL LINE
	HISTORIC PARCEL LINE
	WATER
	WETLAND
	PARCEL NUMBER
	ACREAGE
	DIMENSION

LEGEND

	SUBDIVISION LOT NUMBER
	MISCELLANEOUS
	EASEMENT
	STREAM
	UTILITY EASEMENT

	AGRICULTURAL RESTRICTION
	AGRICULTURAL EXCLUSION
	CONSERVATION EXCLUSION
	CONSERVATION RESTRICTION

N

1 inch = 400 feet

REVISD TO: JANUARY 1, 2021

TOWN OF
CHARLEMONT
MASSACHUSETTS

SHEET INDEX

4

Plot Date: 4/29/2021