


HEATH

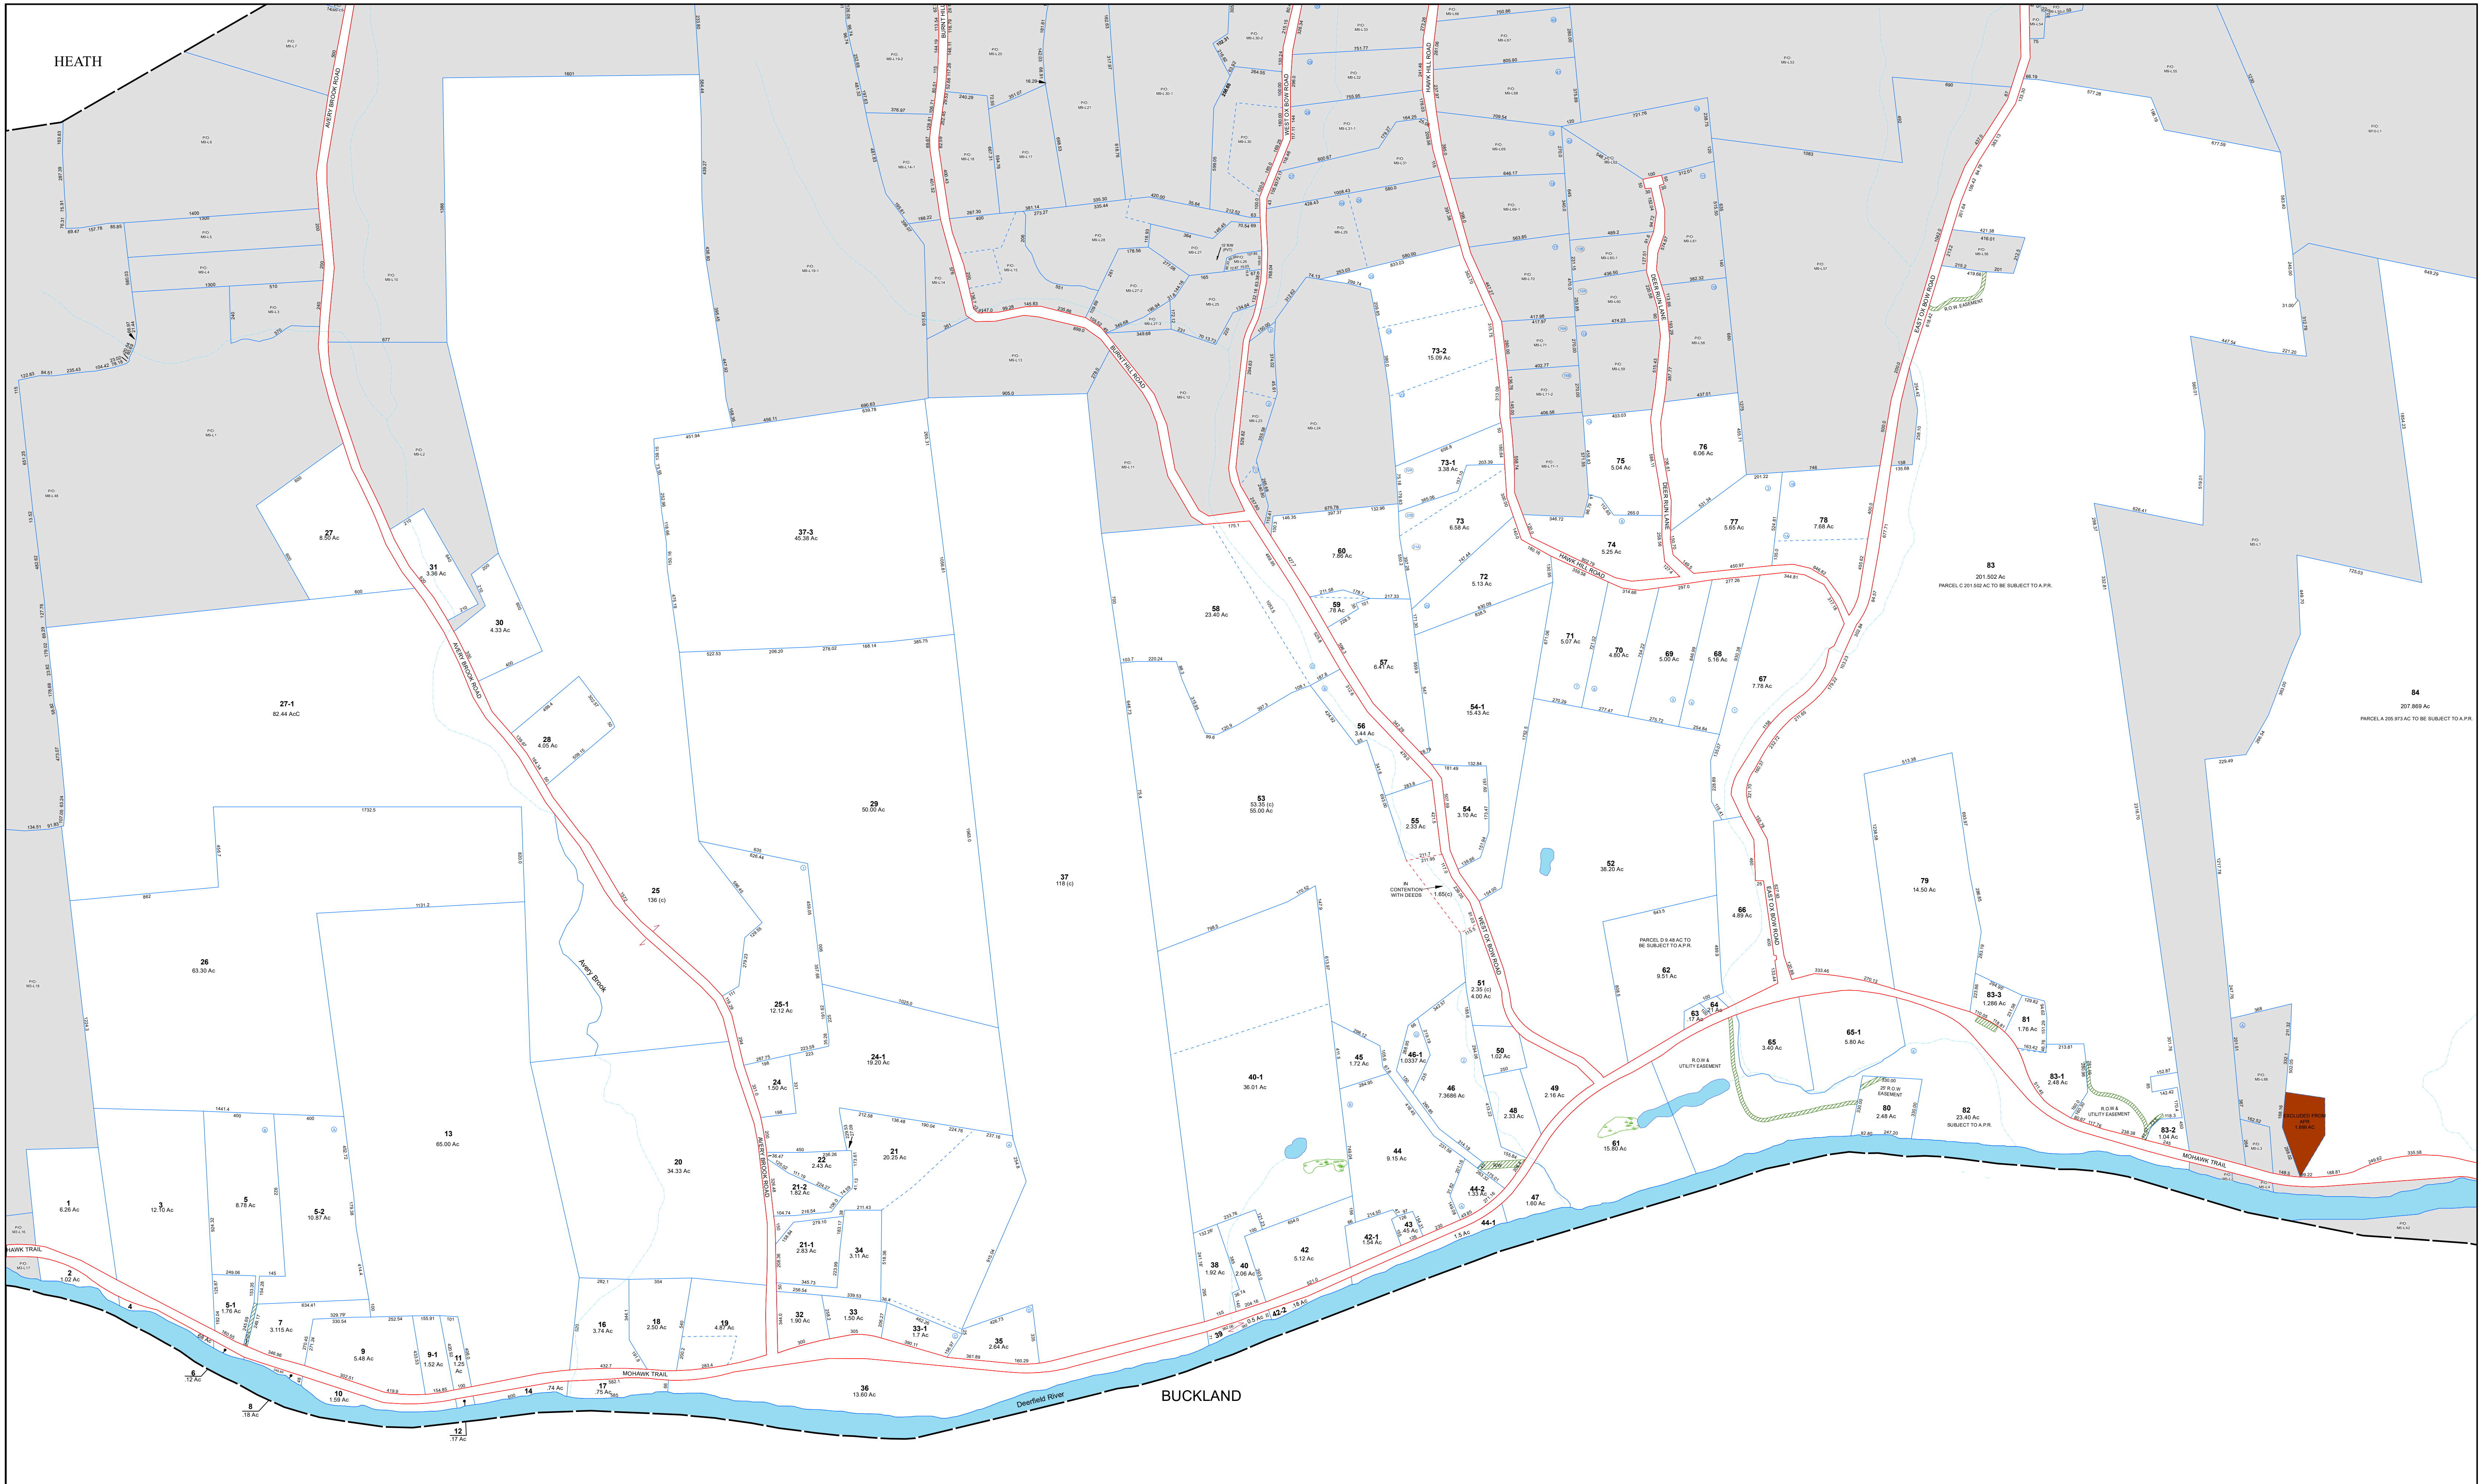

FOR ASSESSMENT PURPOSES ONLY  
 NOT TO BE USED FOR DESCRIPTION OR CONVEYANCE

REVISED & REPRINTED BY  
**CAI Technologies**  
 Precision Mapping. Geospatial Solutions.  
 11 PLEASANT STREET, LITTLETON, NH 03561  
 800.322.4540 • WWW.CAI-TECH.COM

	PROPERTY LINE		WATER
	PRIVATE RIGHT OF WAY		WETLAND
	PUBLIC RIGHT OF WAY		PARCEL NUMBER
	MUNICIPAL LINE		ACREAGE
	HISTORIC PARCEL LINE		DIMENSION

LEGEND

	3	SUBDIVISION LOT NUMBER
	61-A	MISCELLANEOUS
		EASEMENT
		STREAM
		UTILITY EASEMENT

	AGRICULTURAL RESTRICTION
	AGRICULTURAL EXCLUSION
	CONSERVATION EXCLUSION
	CONSERVATION RESTRICTION

N

1 inch = 400 feet

400 200 0 400 Feet

REVISED TO: JANUARY 1, 2022

TOWN OF  
**CHARLEMONT**  
 MASSACHUSETTS

SHEET INDEX

4

Plot Date: 3/22/2022