


HEATH

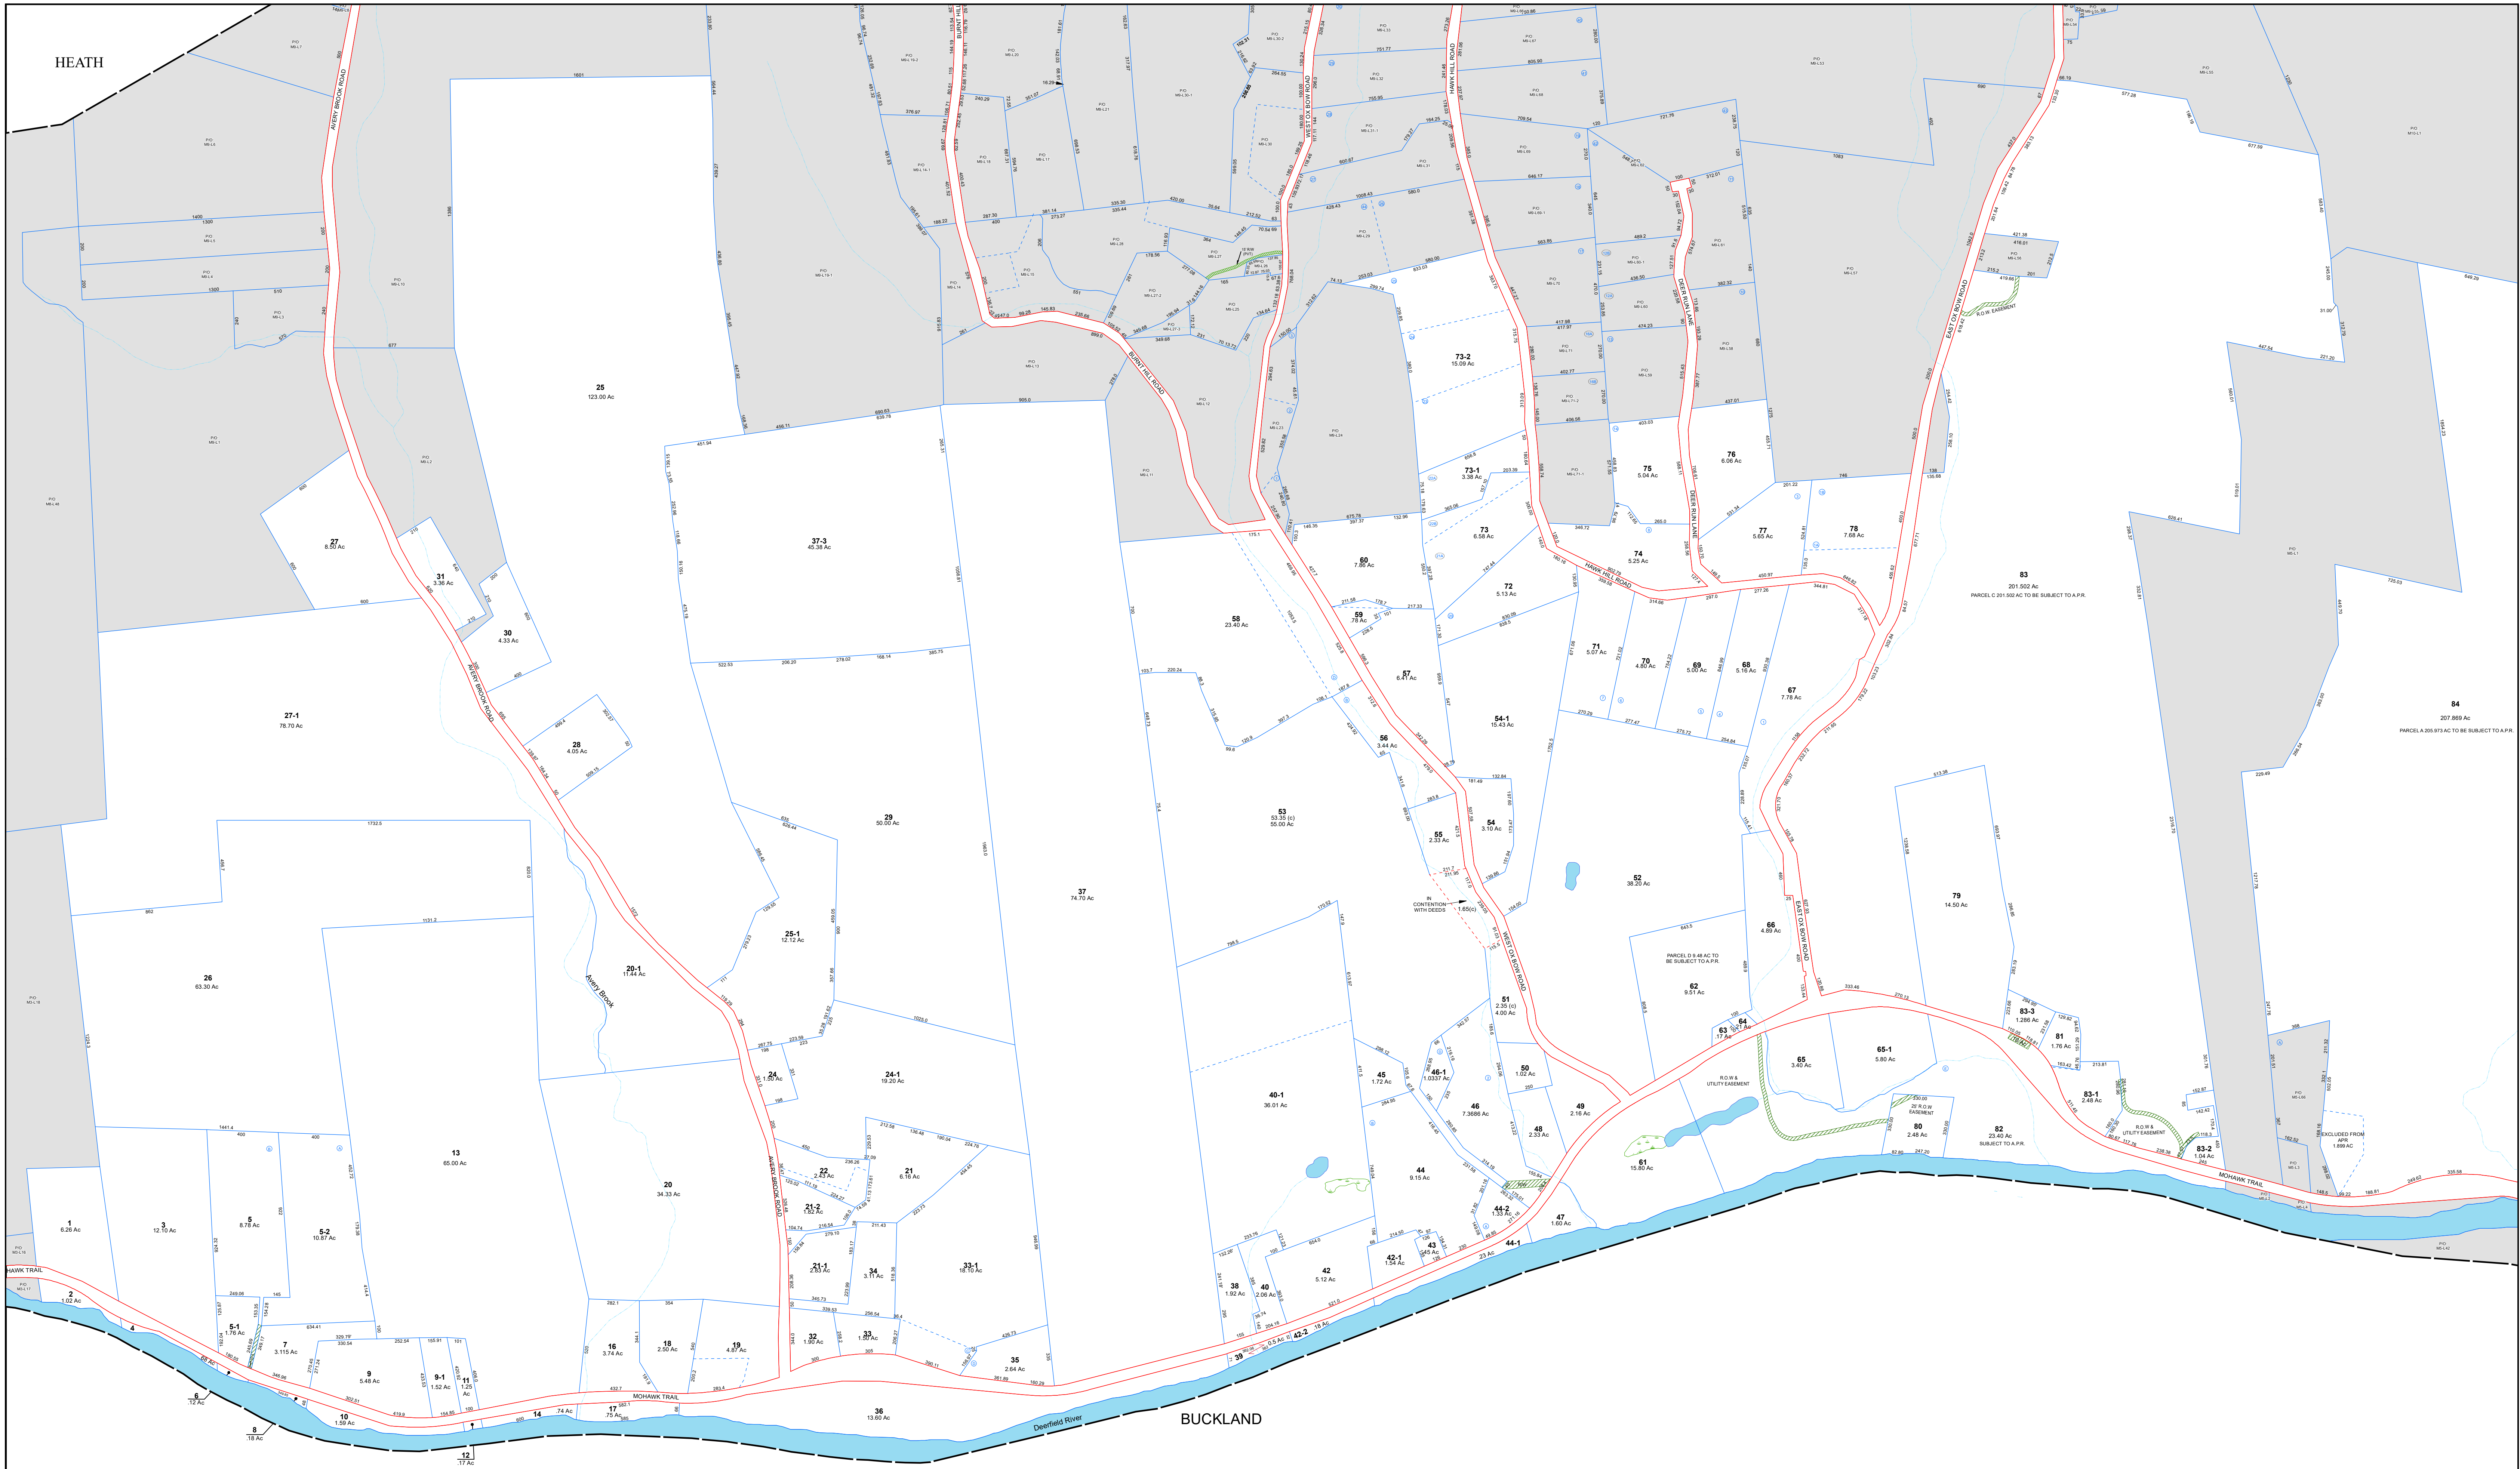


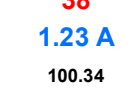
FOR ASSESSMENT PURPOSES ONLY
NOT TO BE USED FOR DESCRIPTION OR CONVEYANCE




REVISED & REPRINTED BY





CAI Technologies
Precision Mapping. Geospatial Solutions.
11 PLEASANT STREET, LITTLETON, NH 03561
800.322.4540 • WWW.CAI-TECH.COM


- PROPERTY LINE
- PRIVATE RIGHT OF WAY
- PUBLIC RIGHT OF WAY
- MUNICIPAL LINE
- - - HISTORIC PARCEL LINE

- LEGEND**
-  WATER
 -  WETLAND
 - 38** PARCEL NUMBER
 - 1.23 A** ACREAGE
 - 100.34** DIMENSION

- 3** SUBDIVISION LOT NUMBER
- 61-A** MISCELLANEOUS
-  EASEMENT
-  STREAM
-  UTILITY EASEMENT

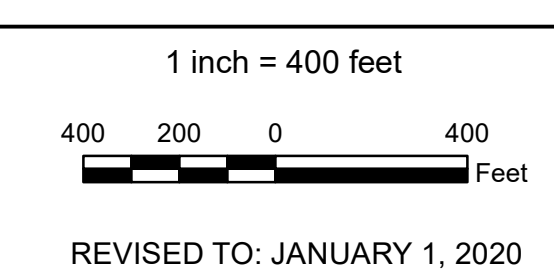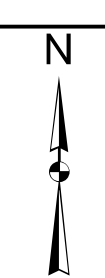

TOWN OF
CHARLEMONT
MASSACHUSETTS

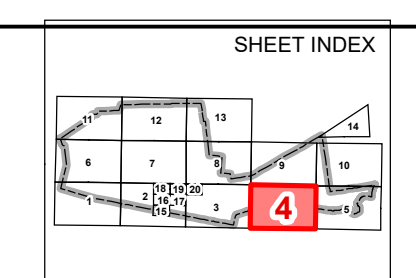

4

Plot Date: 3/24/2020