


FLORIDA

ROWE

ROWE

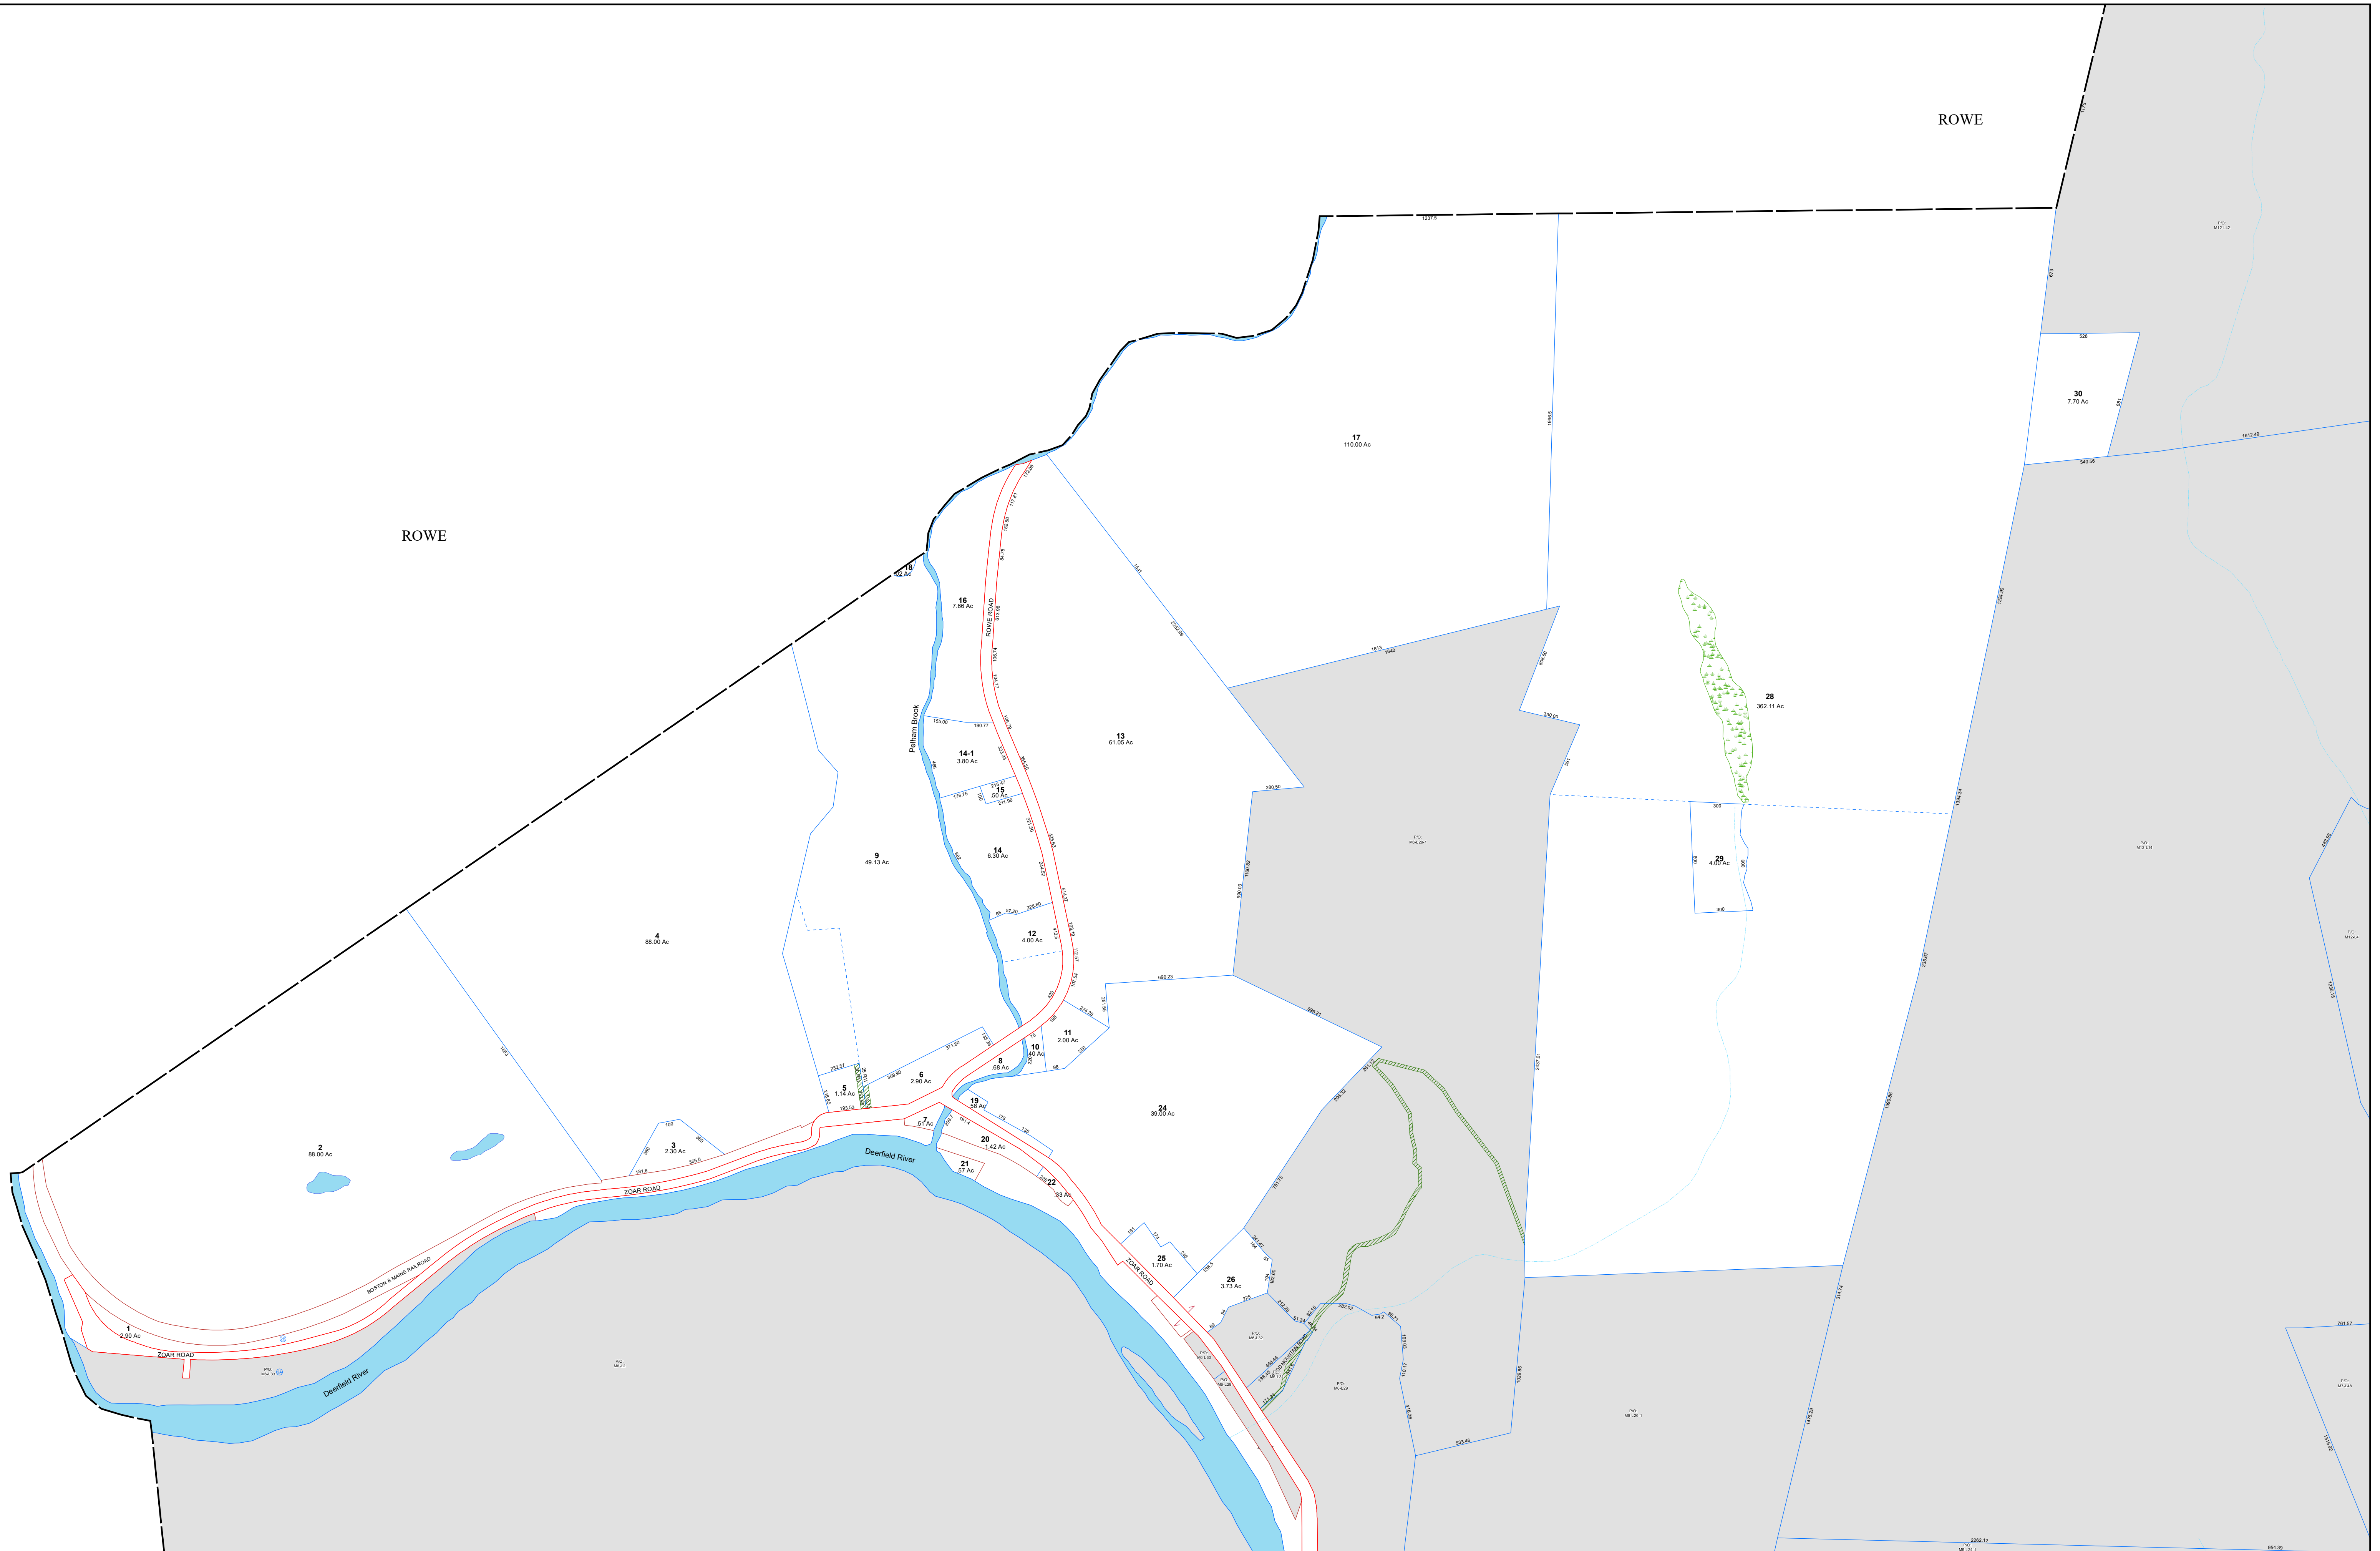

FOR ASSESSMENT PURPOSES ONLY  
NOT TO BE USED FOR DESCRIPTION OR CONVEYANCE

REVISED & REPRINTED BY

11 PLEASANT STREET, LITTLETON, NH 03561  
800.322.4540 • WWW.CAI-TECH.COM

LEGEND	
	PROPERTY LINE
	PRIVATE RIGHT OF WAY
	PUBLIC RIGHT OF WAY
	MUNICIPAL LINE
	HISTORIC PARCEL LINE
	WATER
	WETLAND
	PARCEL NUMBER
	ACREAGE
	DIMENSION


	SUBDIVISION LOT NUMBER
	MISCELLANEOUS
	EASEMENT
	STREAM
	UTILITY EASEMENT



1 inch = 400 feet

REVISED TO: JANUARY 1, 2020

TOWN OF  
**CHARLEMONT**  
MASSACHUSETTS

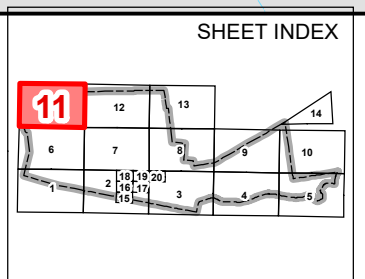

11

Plot Date: 4/1/2020